


EXISTING COLLECTOR STREET




PROPOSED COLLECTOR STREET



PROPOSED MINOR STREET

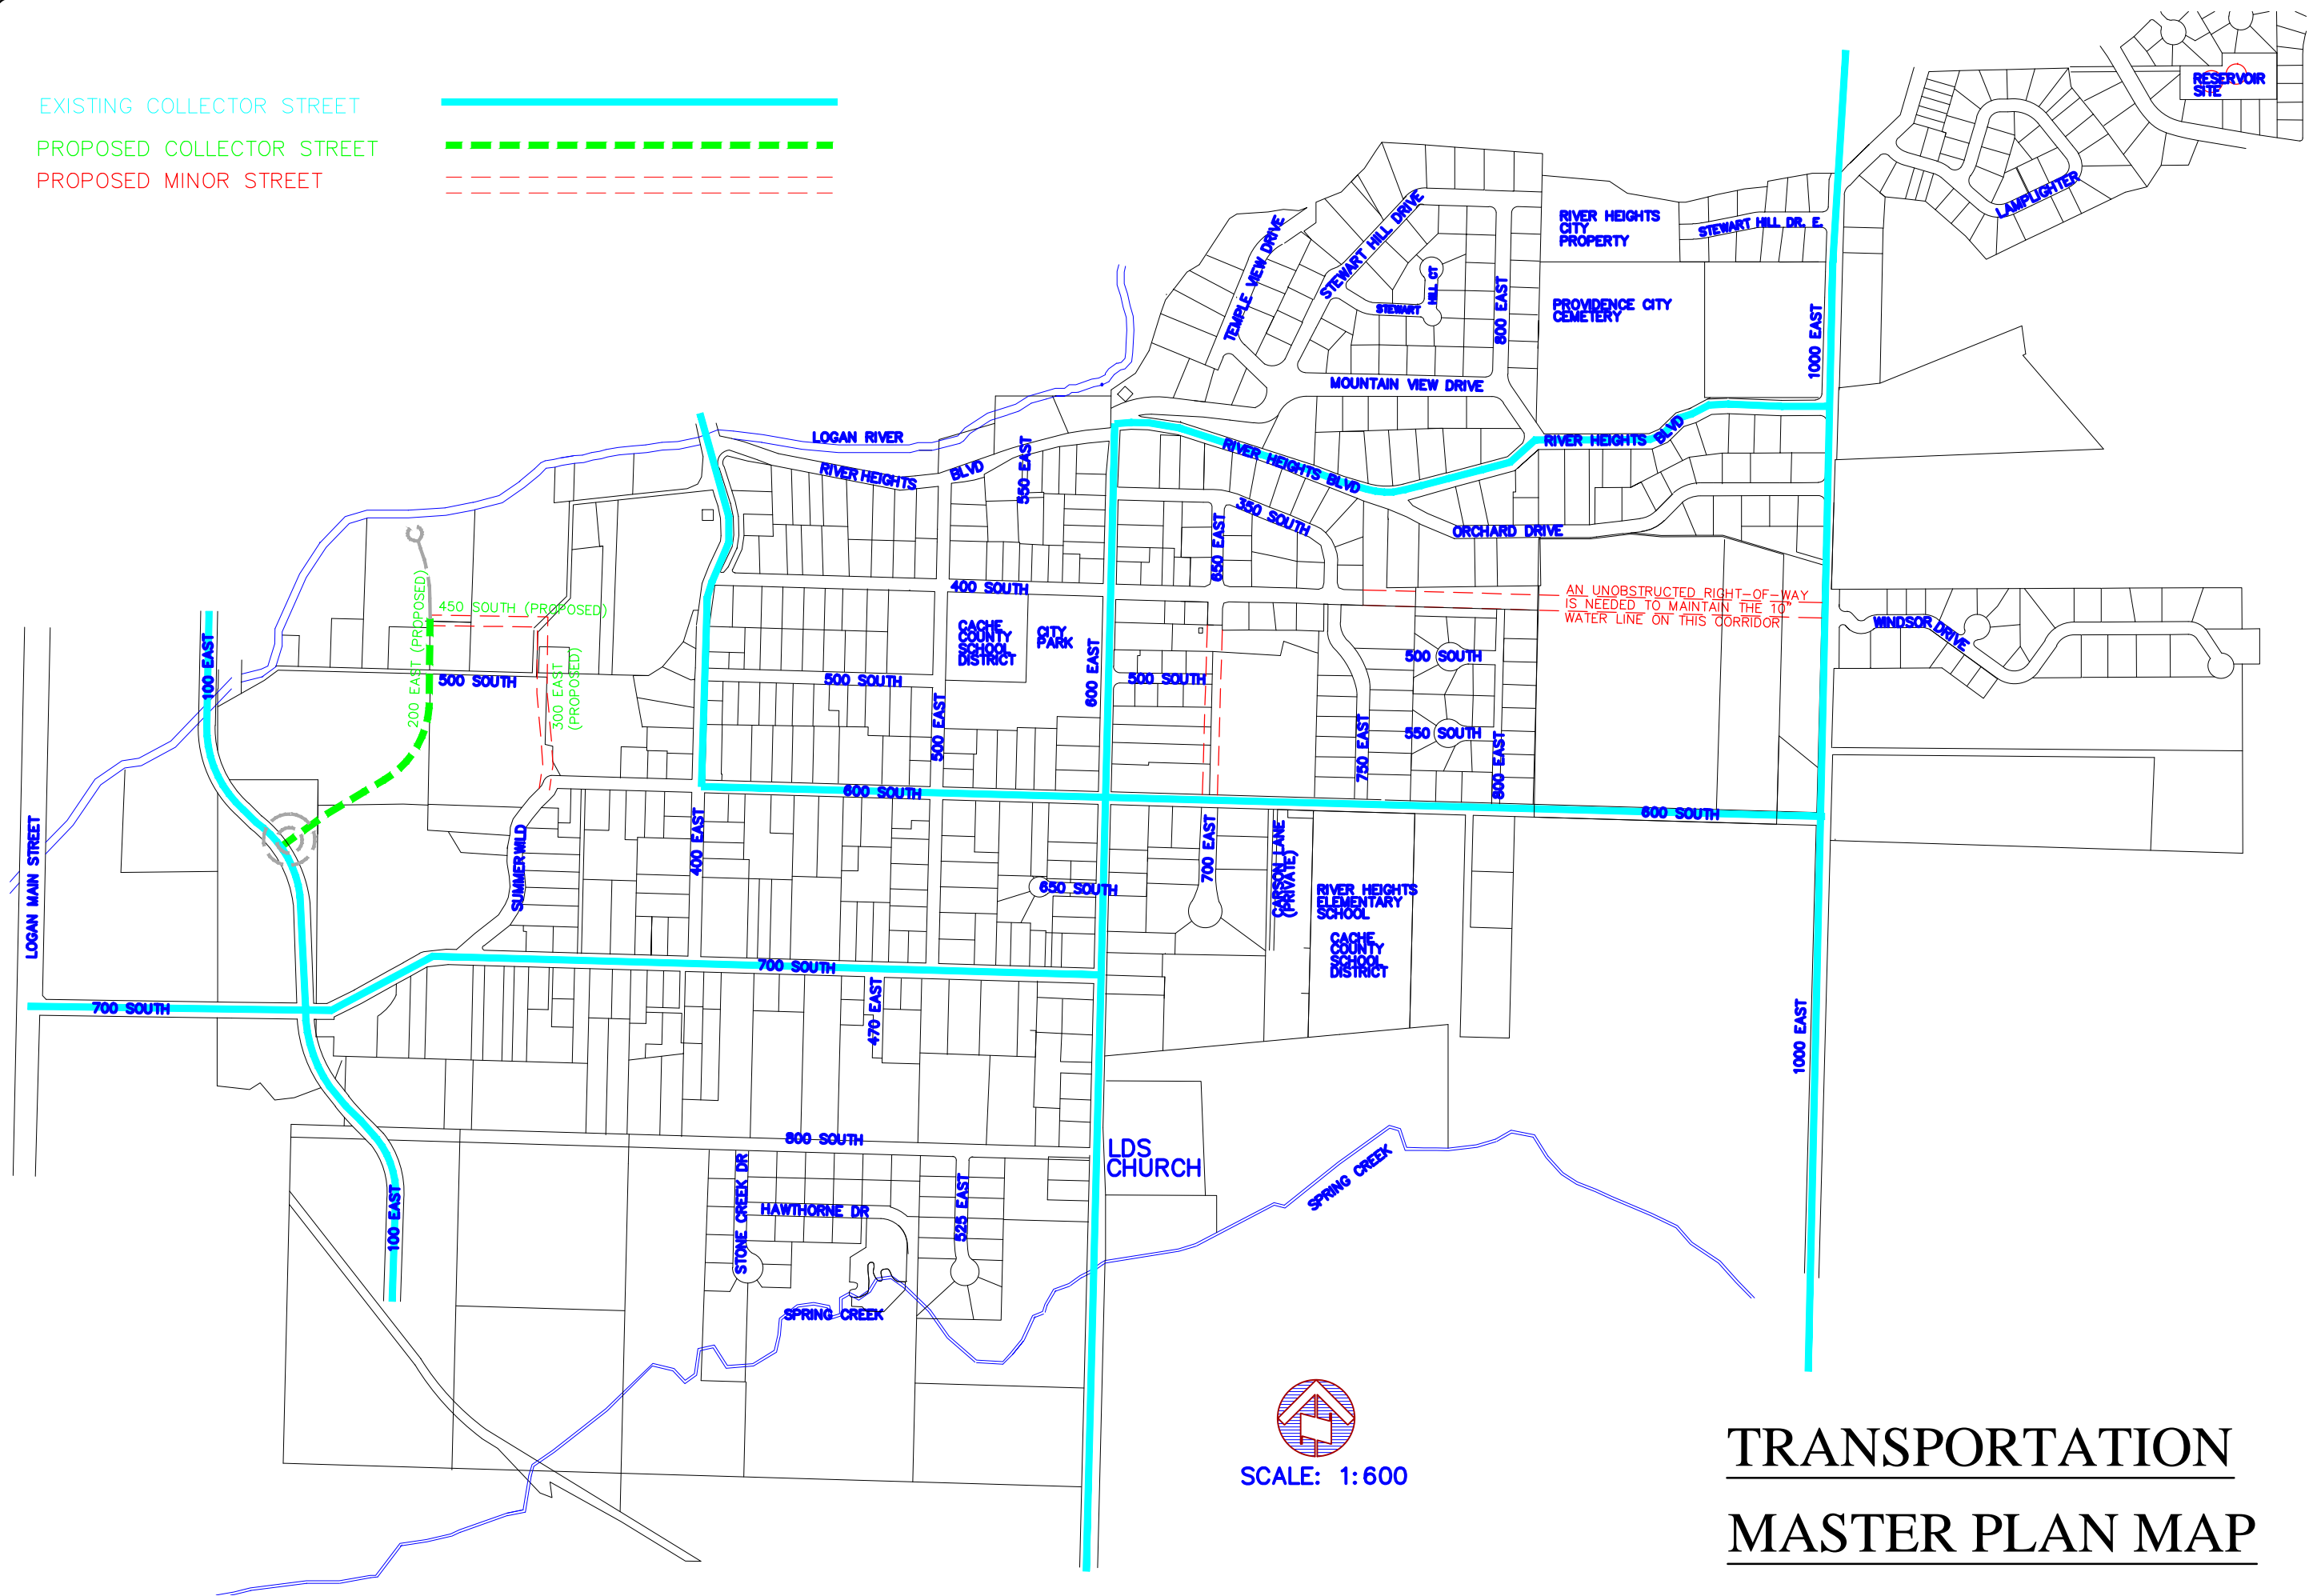

AN UNOBSTRUCTED RIGHT-OF-WAY IS NEEDED TO MAINTAIN THE 10" WATER LINE ON THIS CORRIDOR

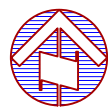

SCALE: 1:600

TRANSPORTATION MASTER PLAN MAP

Rev.	Date	By	Description
2	11/07/08	CLR	100 EAST EXISTING

SARGENT
Sargent Engineers, Inc.
95 West 100 South, Suite 115
Logan, UT 84321
Tel. 435 753-7214 • Fax 435 753-7295

RIVER HEIGHTS CITY
520 South 400 East

TRANSPORTATION

Designed by:	C. Rasmussen
Checked by:	
Drafter:	
Issue Date:	
Project Ref.:	
Client Ref.:	
SHEET NO.	OF
	SHEETS