

Parcel and Zoning Viewer

clear view




400 S 400 E, Logan, UT, 8 X

Show search results for 400 S ...



200ft
41°43'29"N 111°49'43"W

Maxar, Microsoft | Maxar, Microsoft

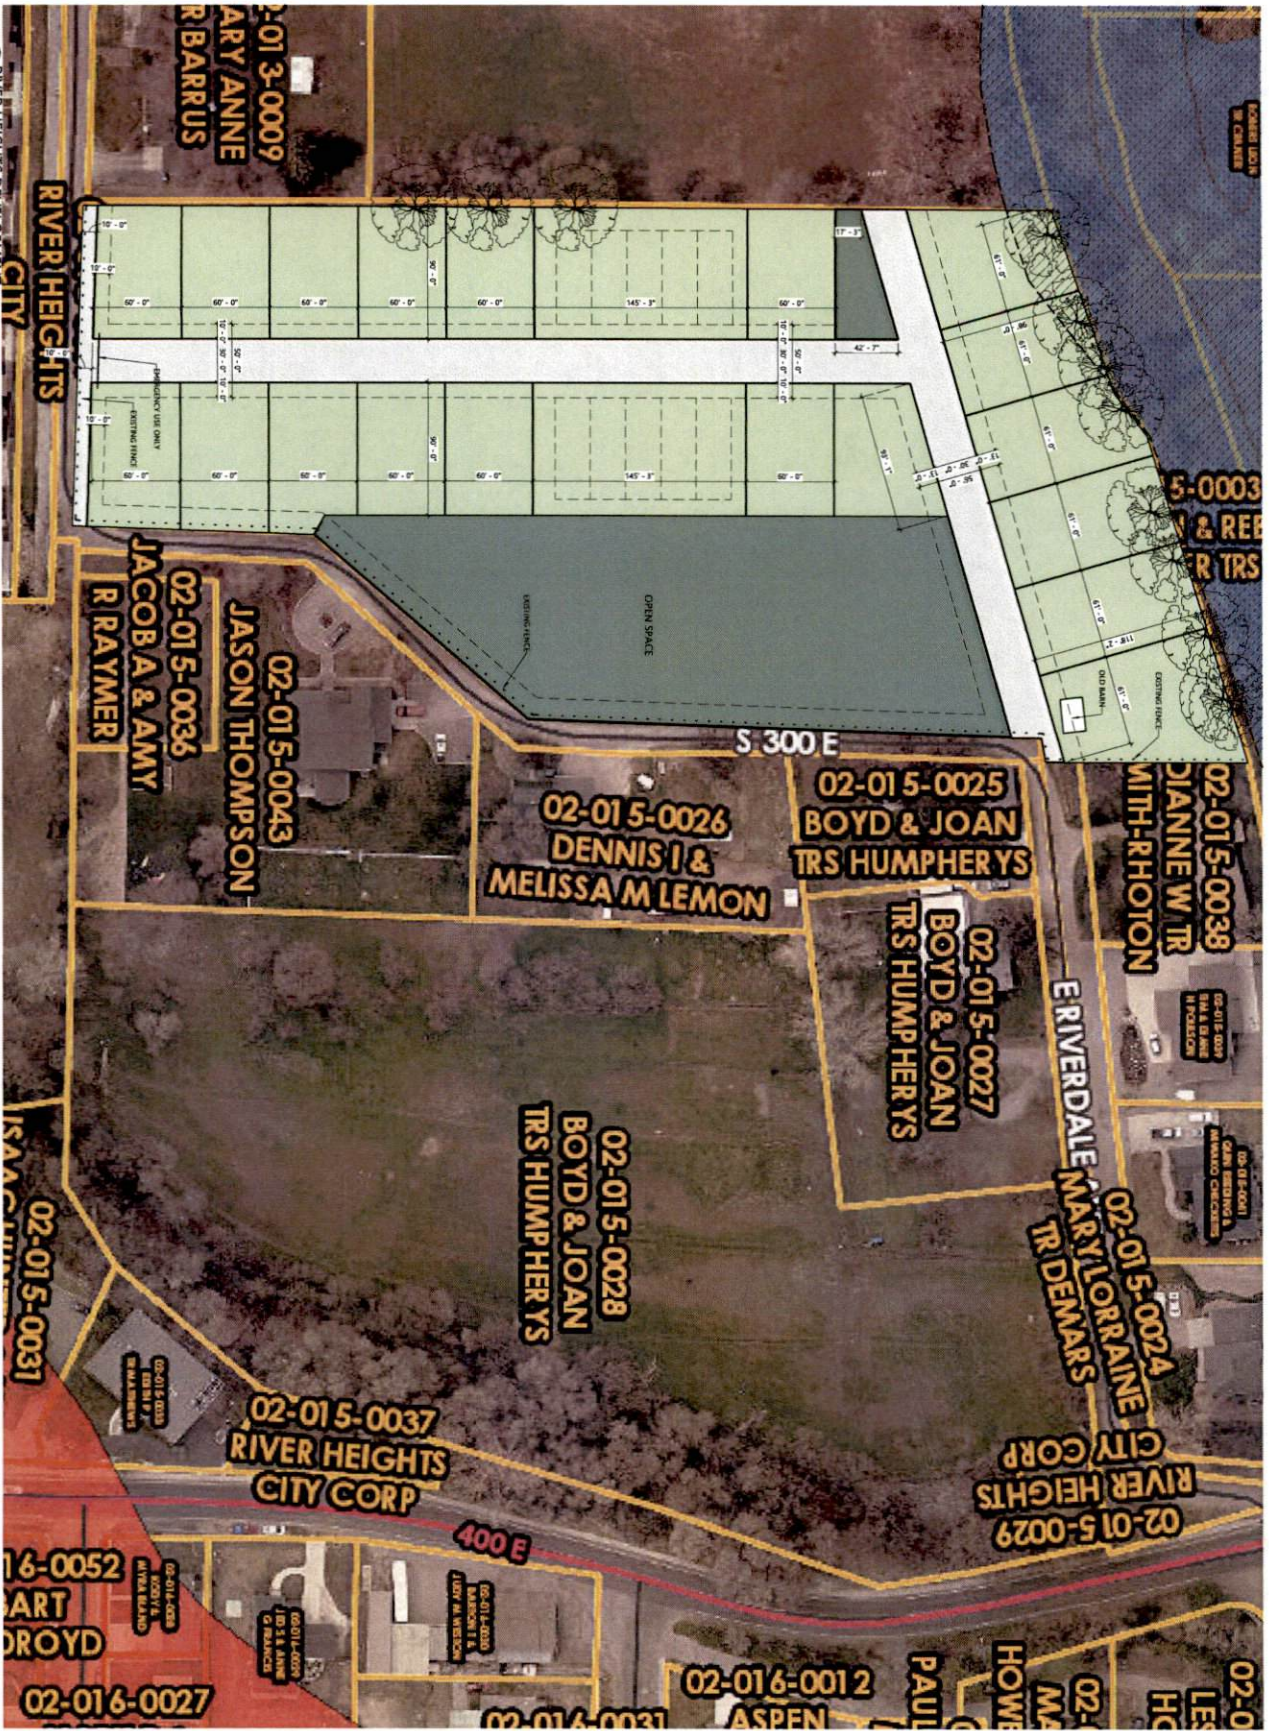

A) RIVER HEIGHTS DEVELOPMENT
SCALE 1" = 40'-0"

SITE PLAN
1.1RH

RIVER HEIGHTS DEVELOPMENT

CARTWRIGHT PROJECT #	
DATE	
DRAWN BY	
CHECKED BY	
APPROVED BY	
INVESTORS	
A. SARTI	DISCUSSION

CARTWRIGHT
ARCHITECTS & ENGINEERS

210 NORTH MAIN STREET
LOUISVILLE, KY 40202
PHONE: 502.251.2800
FAX: 502.251.2801
WWW.CARTWRIGHT-ARCHITECTS.COM